


★ Garbage, Recycling and Bus pickup locations

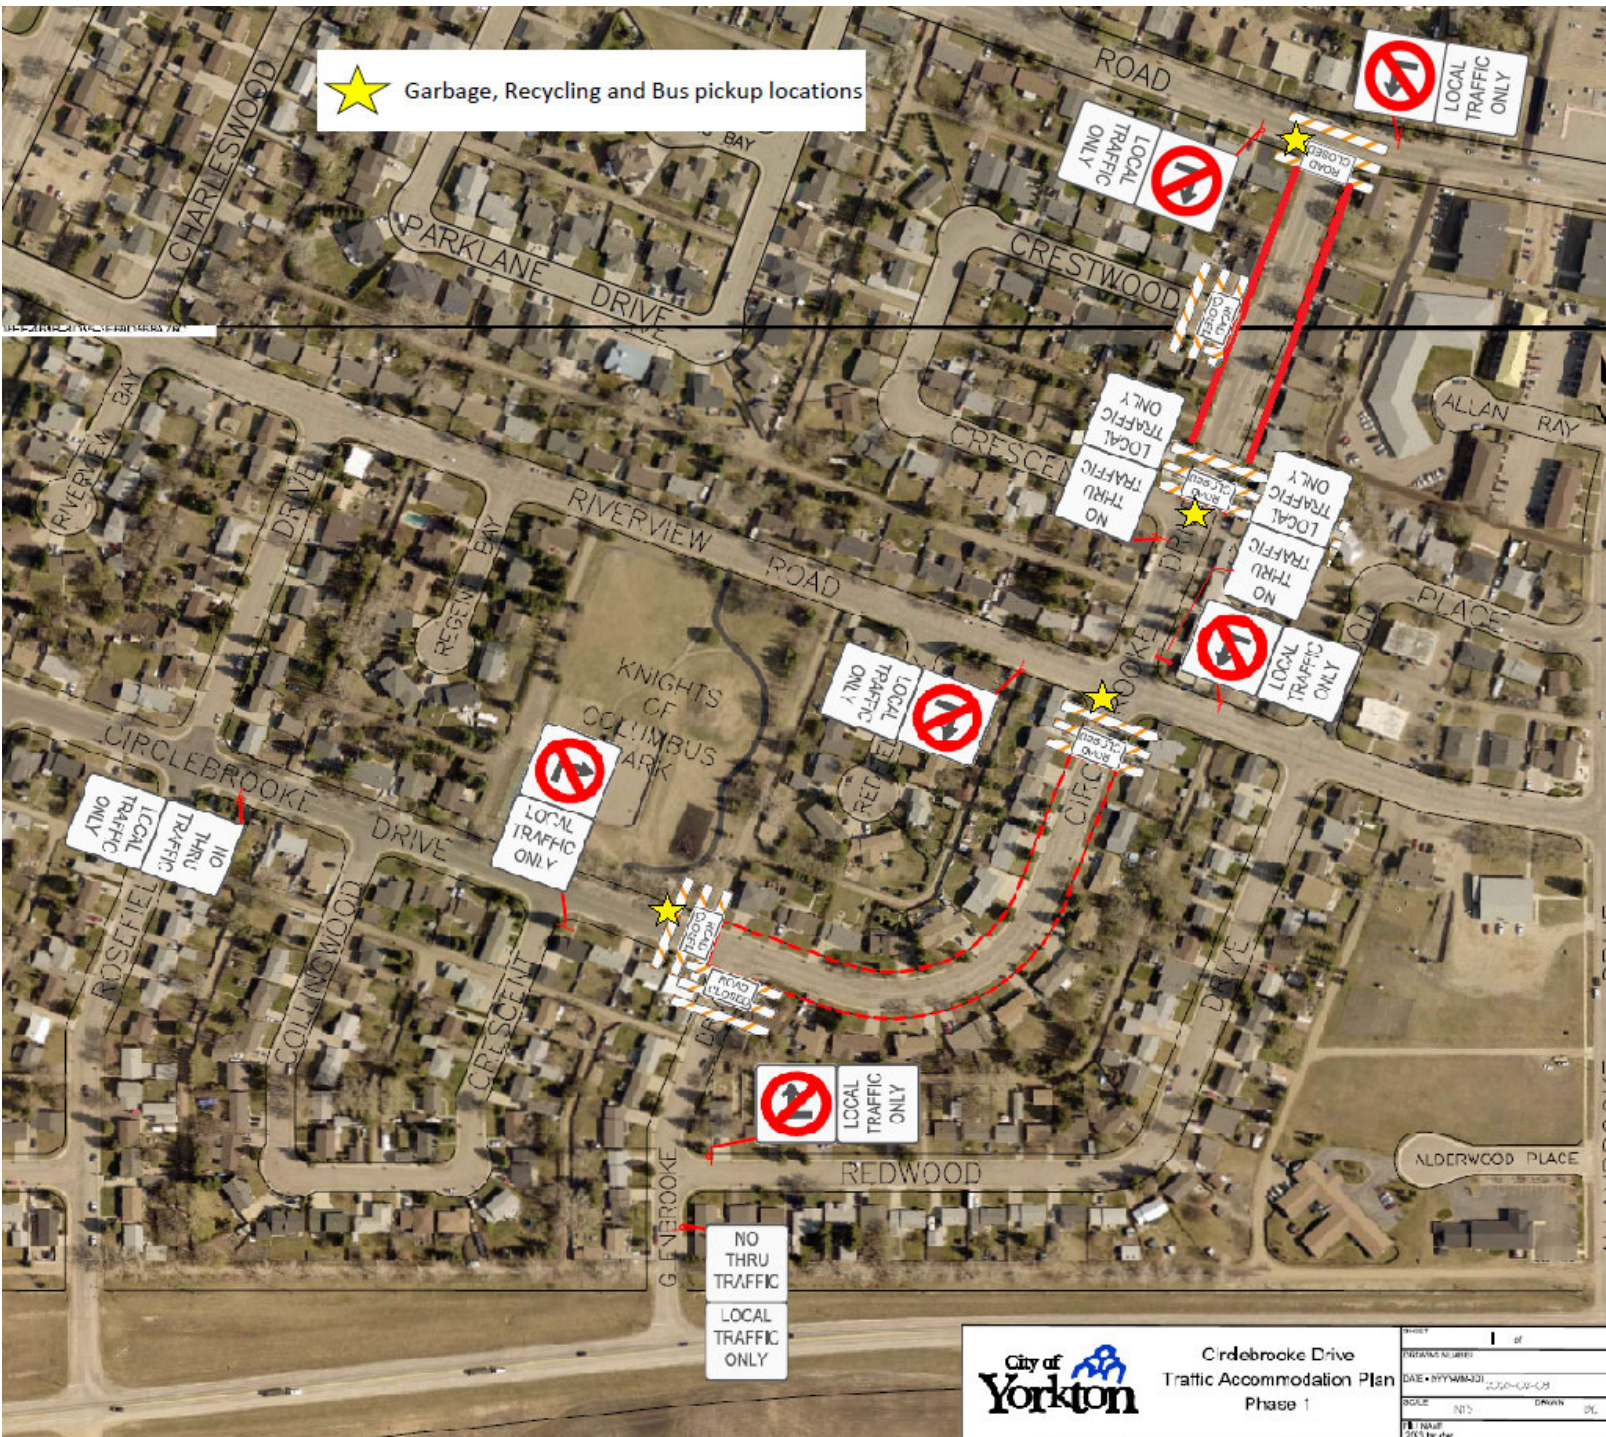

Circlebrooke Drive  
Traffic Accommodation Plan  
Phase 1

PROJECT	1 of
PROGRAM NUMBER	
DATE	2024-08-08
SCALE	1:1000
DRAWN	DL
DATE	2024-08-08