



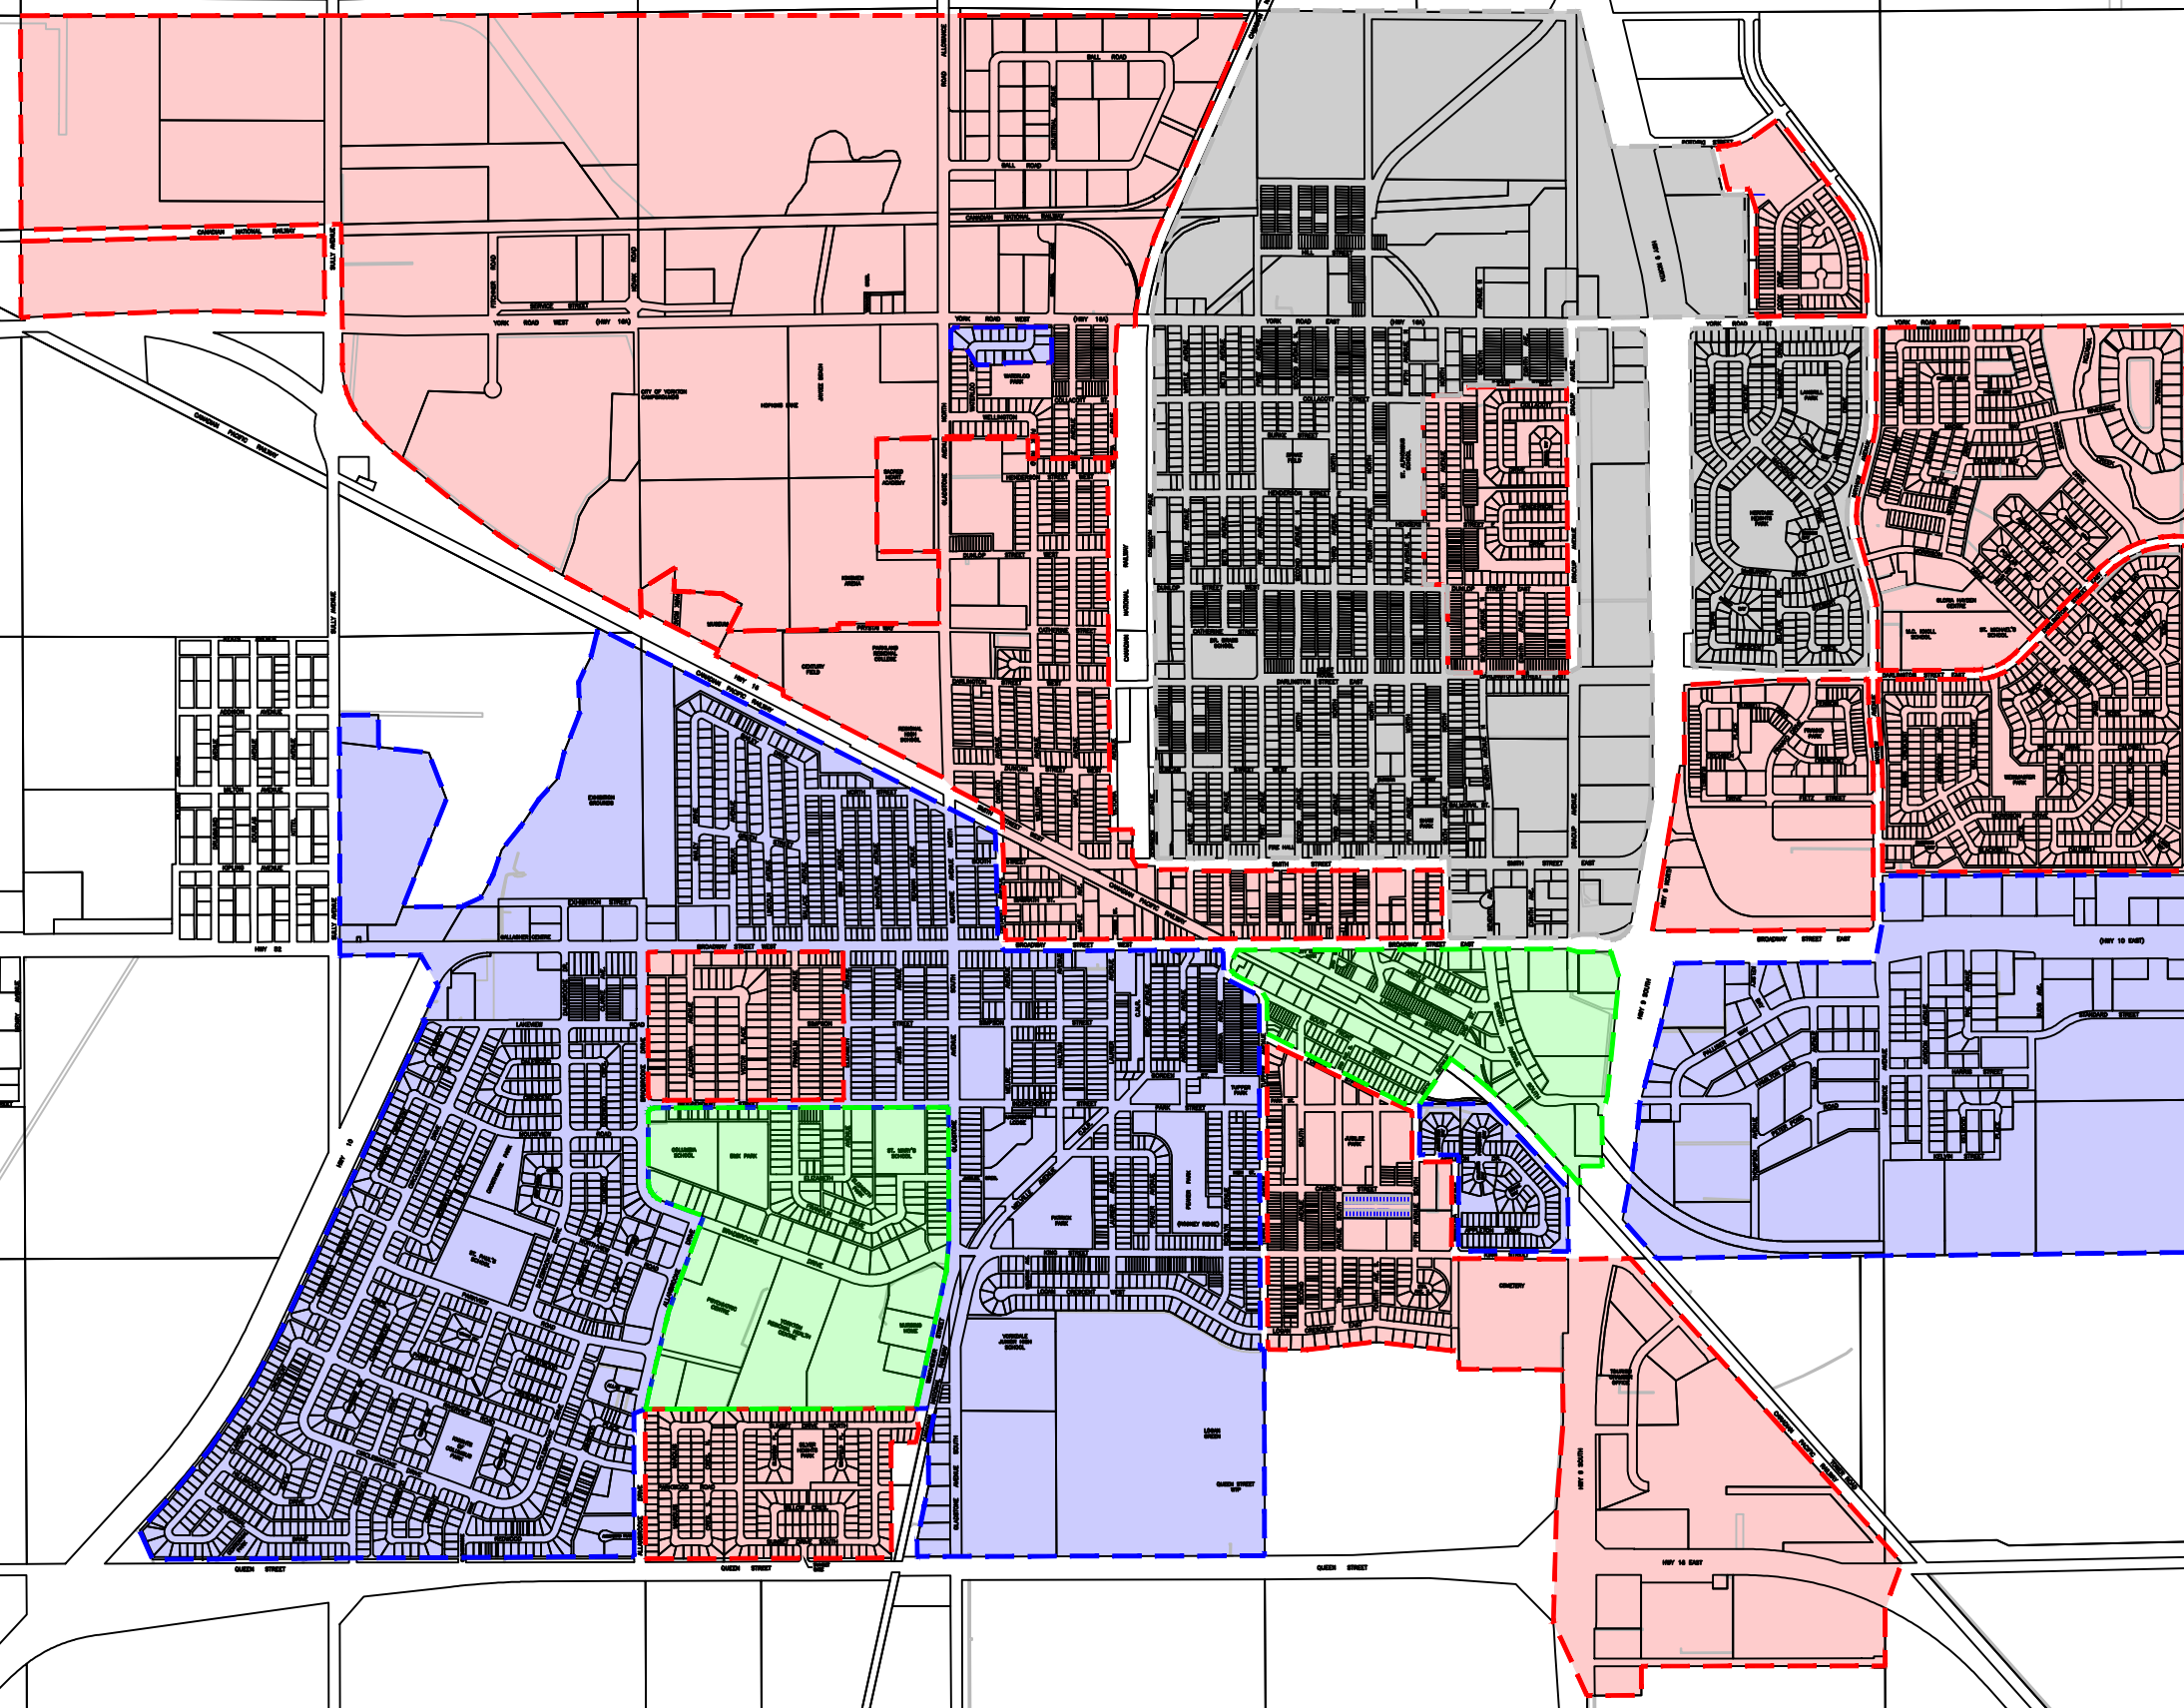


Legend

- Current Phase 
- Previous Phases 
- Previous Phases 
- Previous Phases 



Water Meter Replacement Phase IV

SHEET	1	of	1
DRAWING NUMBER			
DATE - (YYYY-MM-DD)	2021-11-17		
SCALE	N.T.S.	DRAWN	BC
FILE NAME	water meter replacement phasing ad.dwg		