


CITY OF YORKTON  
AIRPORT LEASES

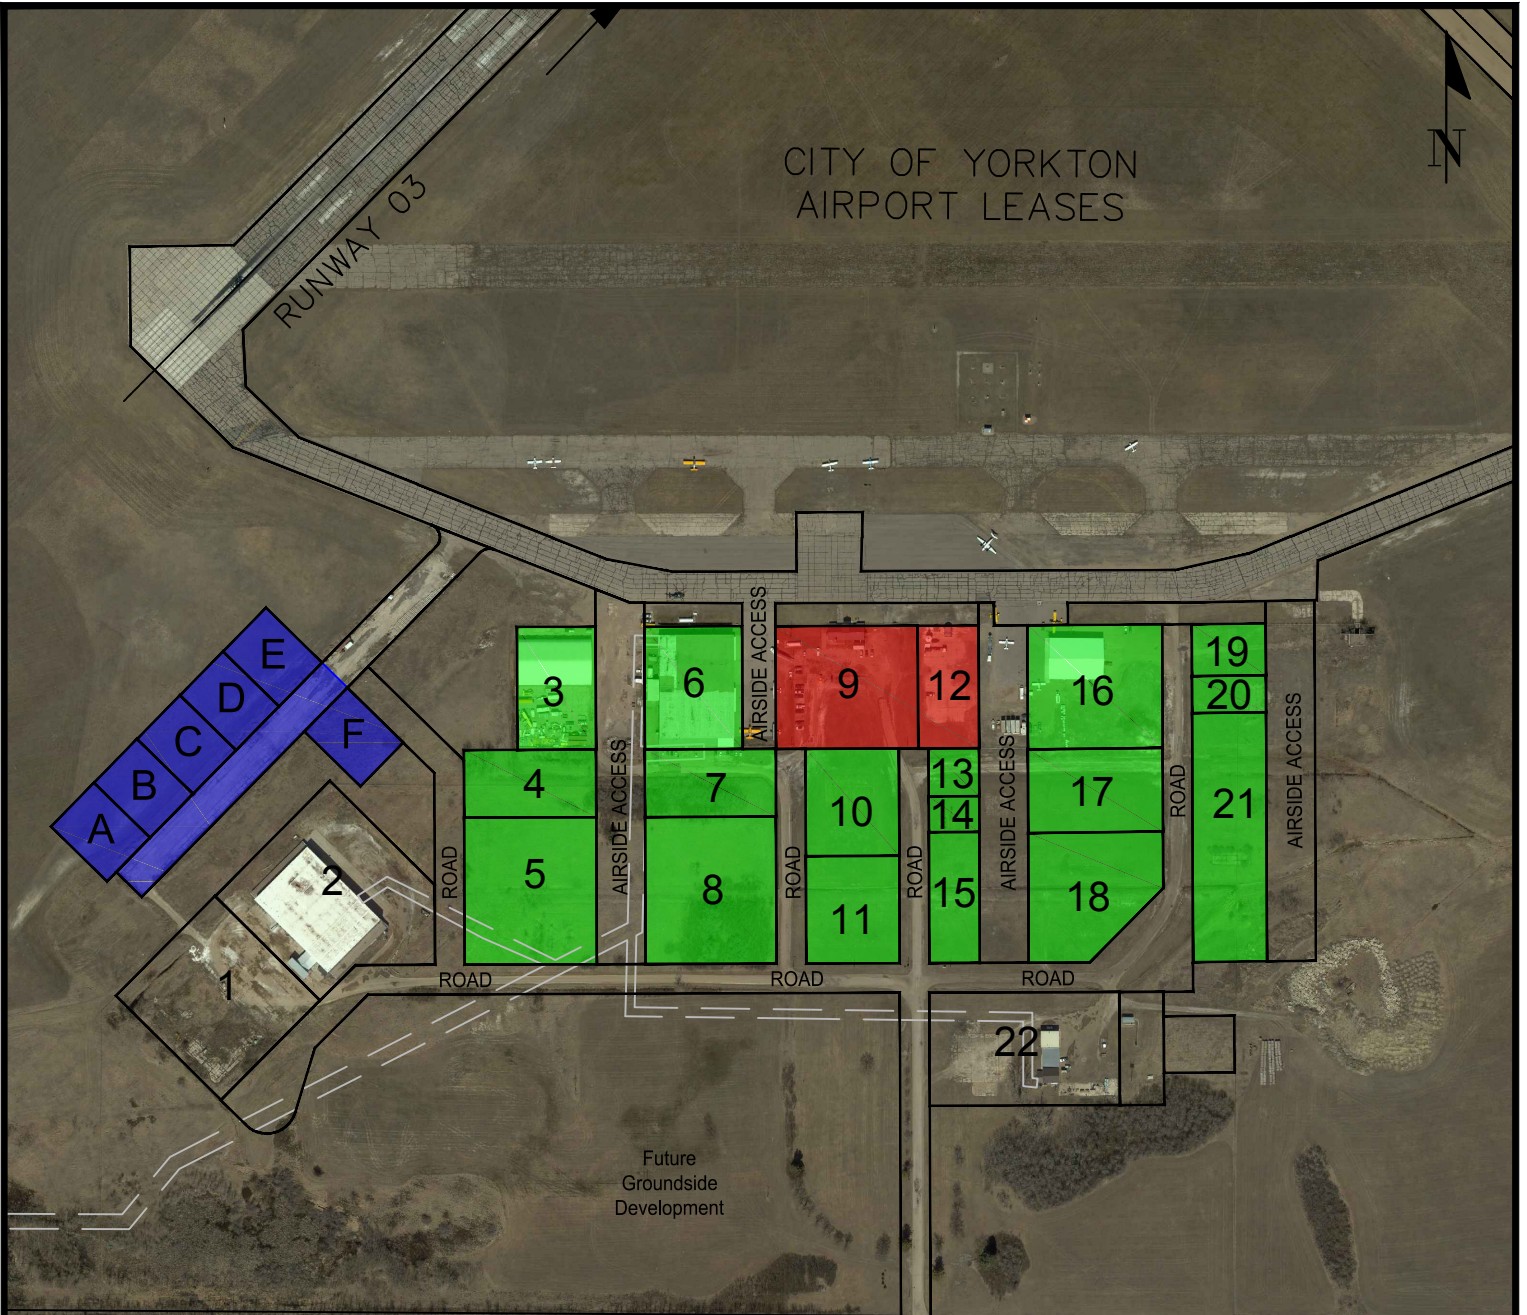

Lot	Area (m <sup>2</sup> )	Lot	Area (m <sup>2</sup> )	Lot	Area (m <sup>2</sup> )	Lot	Area (m <sup>2</sup> )	Lot	Area (m <sup>2</sup> )	Lot	Area (m <sup>2</sup> )	Lot	Area (m <sup>2</sup> )
A	2,202.030	F	2,202.030	1	9,501.454	6	5,478.385	11	4,445.018	16	7,633.826	21	8,420.711
B	2,202.030			2	12,465.755	7	4,051.902	12	3,412.950	17	5,155.404	22	9,830.014
C	2,202.030			3	4,417.225	8	8,797.913	13	1,105.589	18	6,776.919		
D	2,202.030			4	4,080.810	9	7,980.381	14	826.399	19	1,750.395		
E	2,202.030			5	8,872.209	10	4,584.965	15	3,018.070	20	1,250.282		

SHEET		OF	
DRAWING	airport lease schedules_2018-07-12.dwg		
SCALE	N.T.S.		
DRAWN	BC		
DESIGNED			
CHECKED			
DATE	12/01/2018		

**Future Airport Map  
by Lease Agreements**

NOTES:

**Legend**

Recreational Leases		Regular Land Leases	
		Premium Land Leases	

