


City of Yorkton - West Broadway

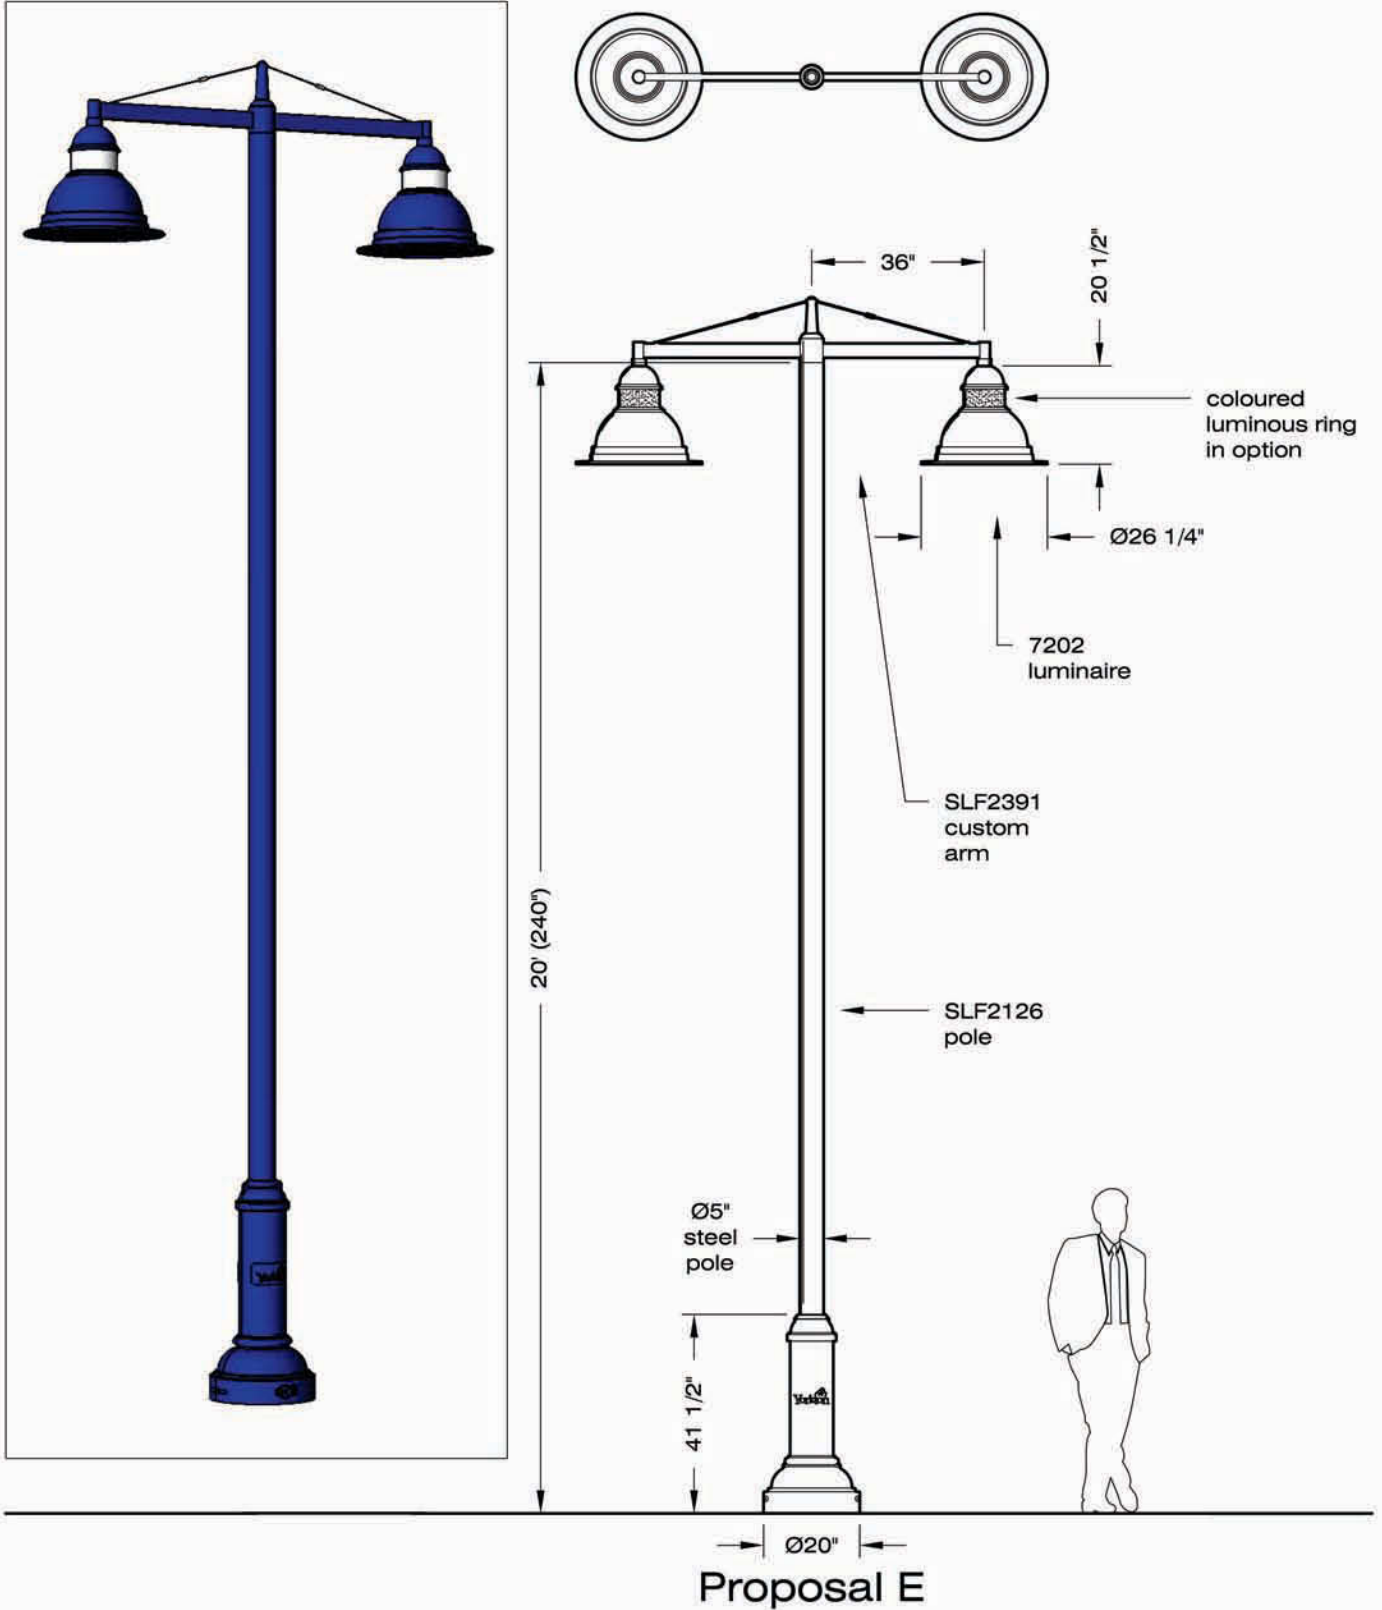

CREATED: 05-DEC-05 MS REVISED: 13-DEC-05 ML SCALE: 1:40



440, av. des Laurentides, suite 101

Beauport (Quebec) Canada G1C 5C4

Tel : 418 664-0900 Fax : 418 664-0816 Internet : www.sdlighting.com



Éclairage SDL inc. reserves the right to alter the design of its products without prior notification. Éclairage SDL inc. will only commence production upon receiving this drawing approved. Annotations to the approved drawing may change pricing and delay delivery.

X7202-PR12